


NO	REVISI	REVISI	REVISI
1			
2			
3			
4			
5			
6			

INST. AIR BERSIH LT. 1

 1:75


1:75

1:75

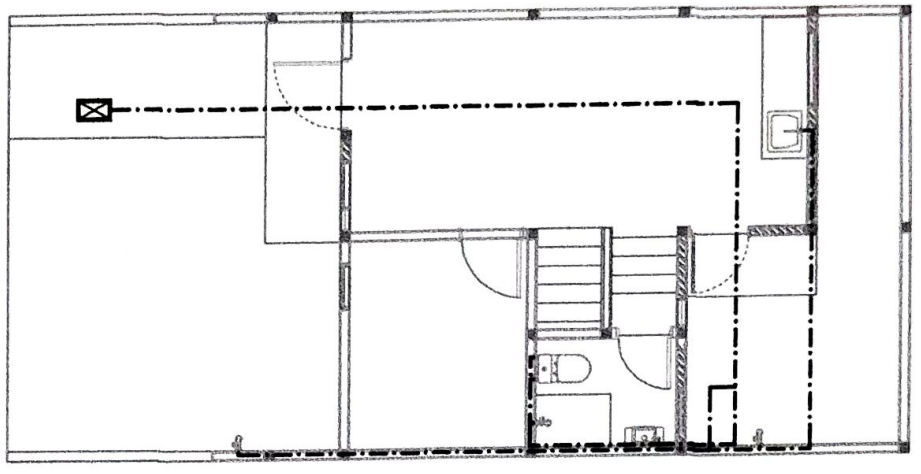

INST. AIR BERSIH LT. 1

 1:75

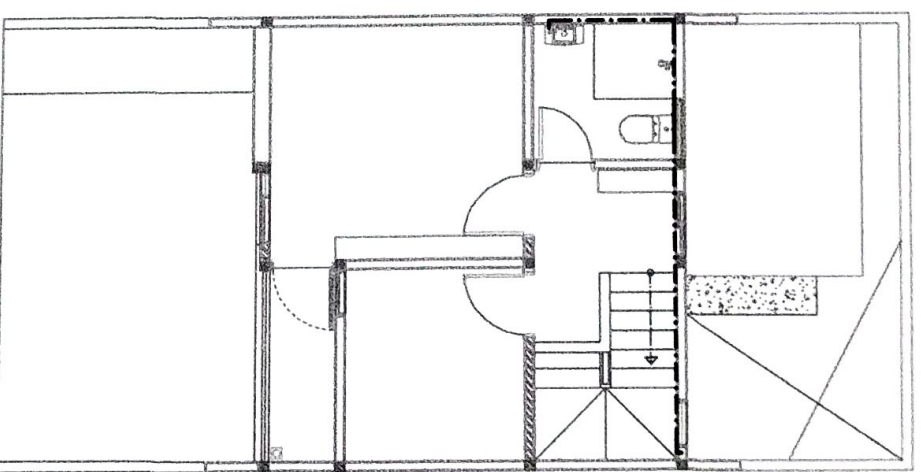

INST. AIR BERSIH LT. 2

 1:75

NO	REVISI	REVISI	REVISI
1			
2			
3			
4			
5			
6			


NO. 100

 SURABAYA

NO. 100

 SURABAYA

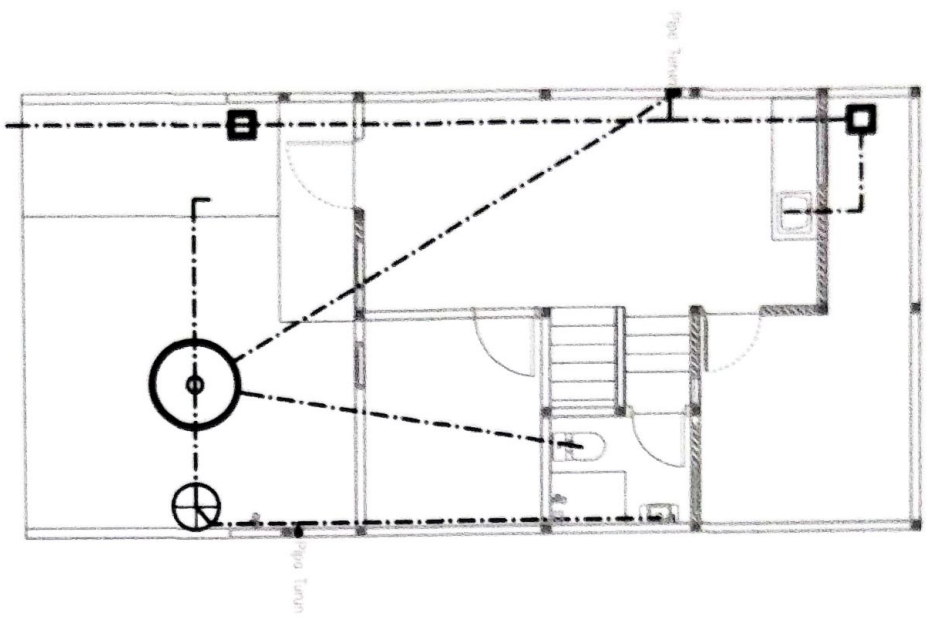

INST. AIR KOTOR LT.1

 SKALA 1 : 25

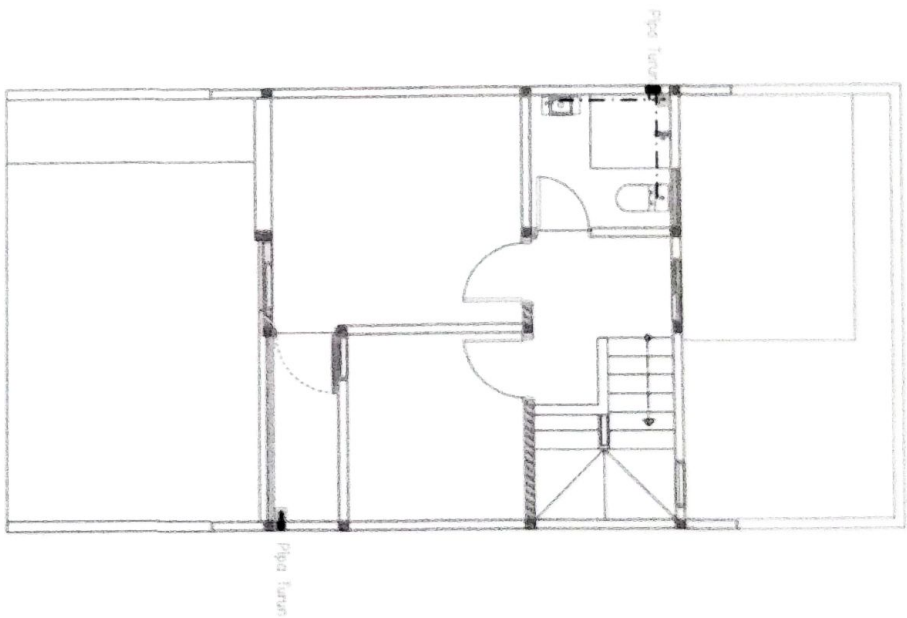


INST. AIR KOTOR LT.2


 SKALA 1 : 25

NO. 100

 SURABAYA

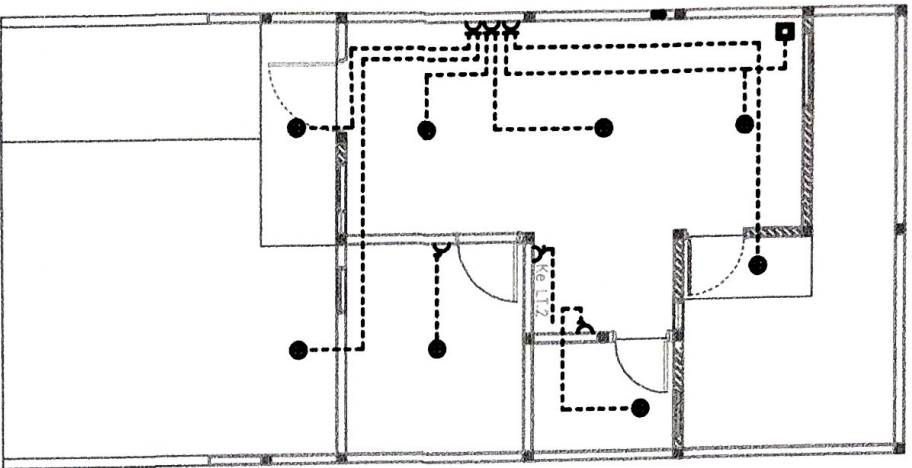

DENAH TITIK LAMPU L.T.1

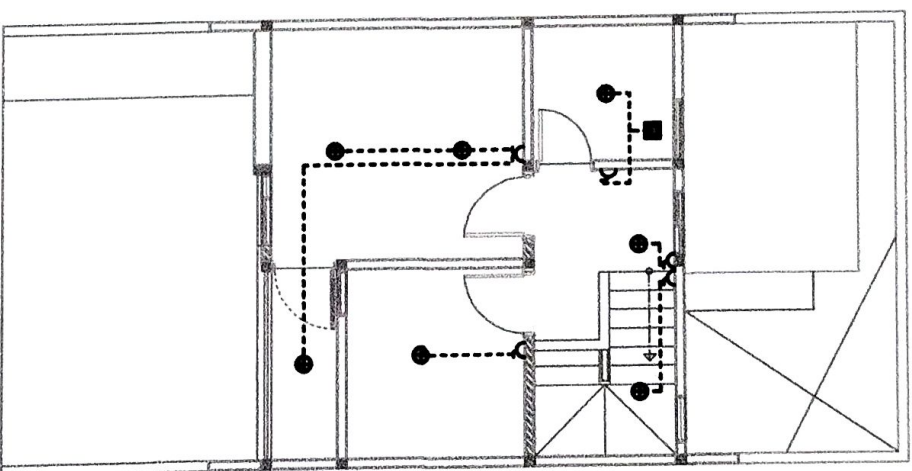

DENAH TITIK LAMPU L.T.2

Handwritten signature

REVISI	TAMBAH	DIBARISI
1		
2		
3		
4		
5		
6		







